

This drawing is to be read in conjunction with all other relevant technical information, statutory approvals, specifications and 3rd party information. Do not scale from this drawing. Use only dimensions provided. All dimensions and levels to be checked on site and all discrepancies must be reported to the drawings author immediately. Responsibility cannot be accepted for alteration and/or deviation from this design without the prior acknowledgement of the drawings author. Any commercial decisions relating to this information must make due allowance for dimensional and area variation resulting from the design development and construction processes as well as the requirements of statutory authorities. This drawing is to be used only for the purposes indicated. This drawing is copyright and the property of Northmill Associates Ltd (NMA) and must not be reproduced without prior written agreement. Any Intellectual Property Rights (IPR) relating to the design(s) described in this drawing belong to the originating designer and, where it is not NMA's design, no credit for the design or IPR is sought by this drawings author.



Front Elevation (East Facing)

Rev	Description	By	Chk	Date

NORTHMILL
 associates

1 North Parade, Partridge Gardens, Manchester M12 2PL
 0161 884411
 info@northmillassociates.com


Project
Cheswick Cottage, Stone

Client
Mr J Tuckwell

Drawing
Front Elevation

Project No: 2351 Scale @ A1 1:50 Date: 05/07/2016
 Drawn: JR Checked: GC Status: -
 Drawing No: L(40)01 Revision: -

This drawing is to be read in conjunction with all other relevant technical information, statutory approvals, specifications and 3rd party information. Do not scale from this drawing. Use only dimensions provided. All dimensions and levels to be checked on site and all discrepancies must be reported to the drawings author immediately. Responsibility cannot be accepted for alteration and/or deviation from this design without the prior acknowledgement of the drawings author. Any commercial decisions relating to this information must make due allowance for dimensional and area variation resulting from the design development and construction processes as well as the requirements of statutory authorities. This drawing is to be used only for the purposes indicated. This drawing is copyright and the property of Northmill Associates Ltd (NMA) and must not be reproduced without prior written agreement. Any Intellectual Property Rights (IPR) relating to the design(s) described in this drawing belong to the originating designer and, where it is not NMA's design, no credit for the design or IPR is sought by this drawings author.

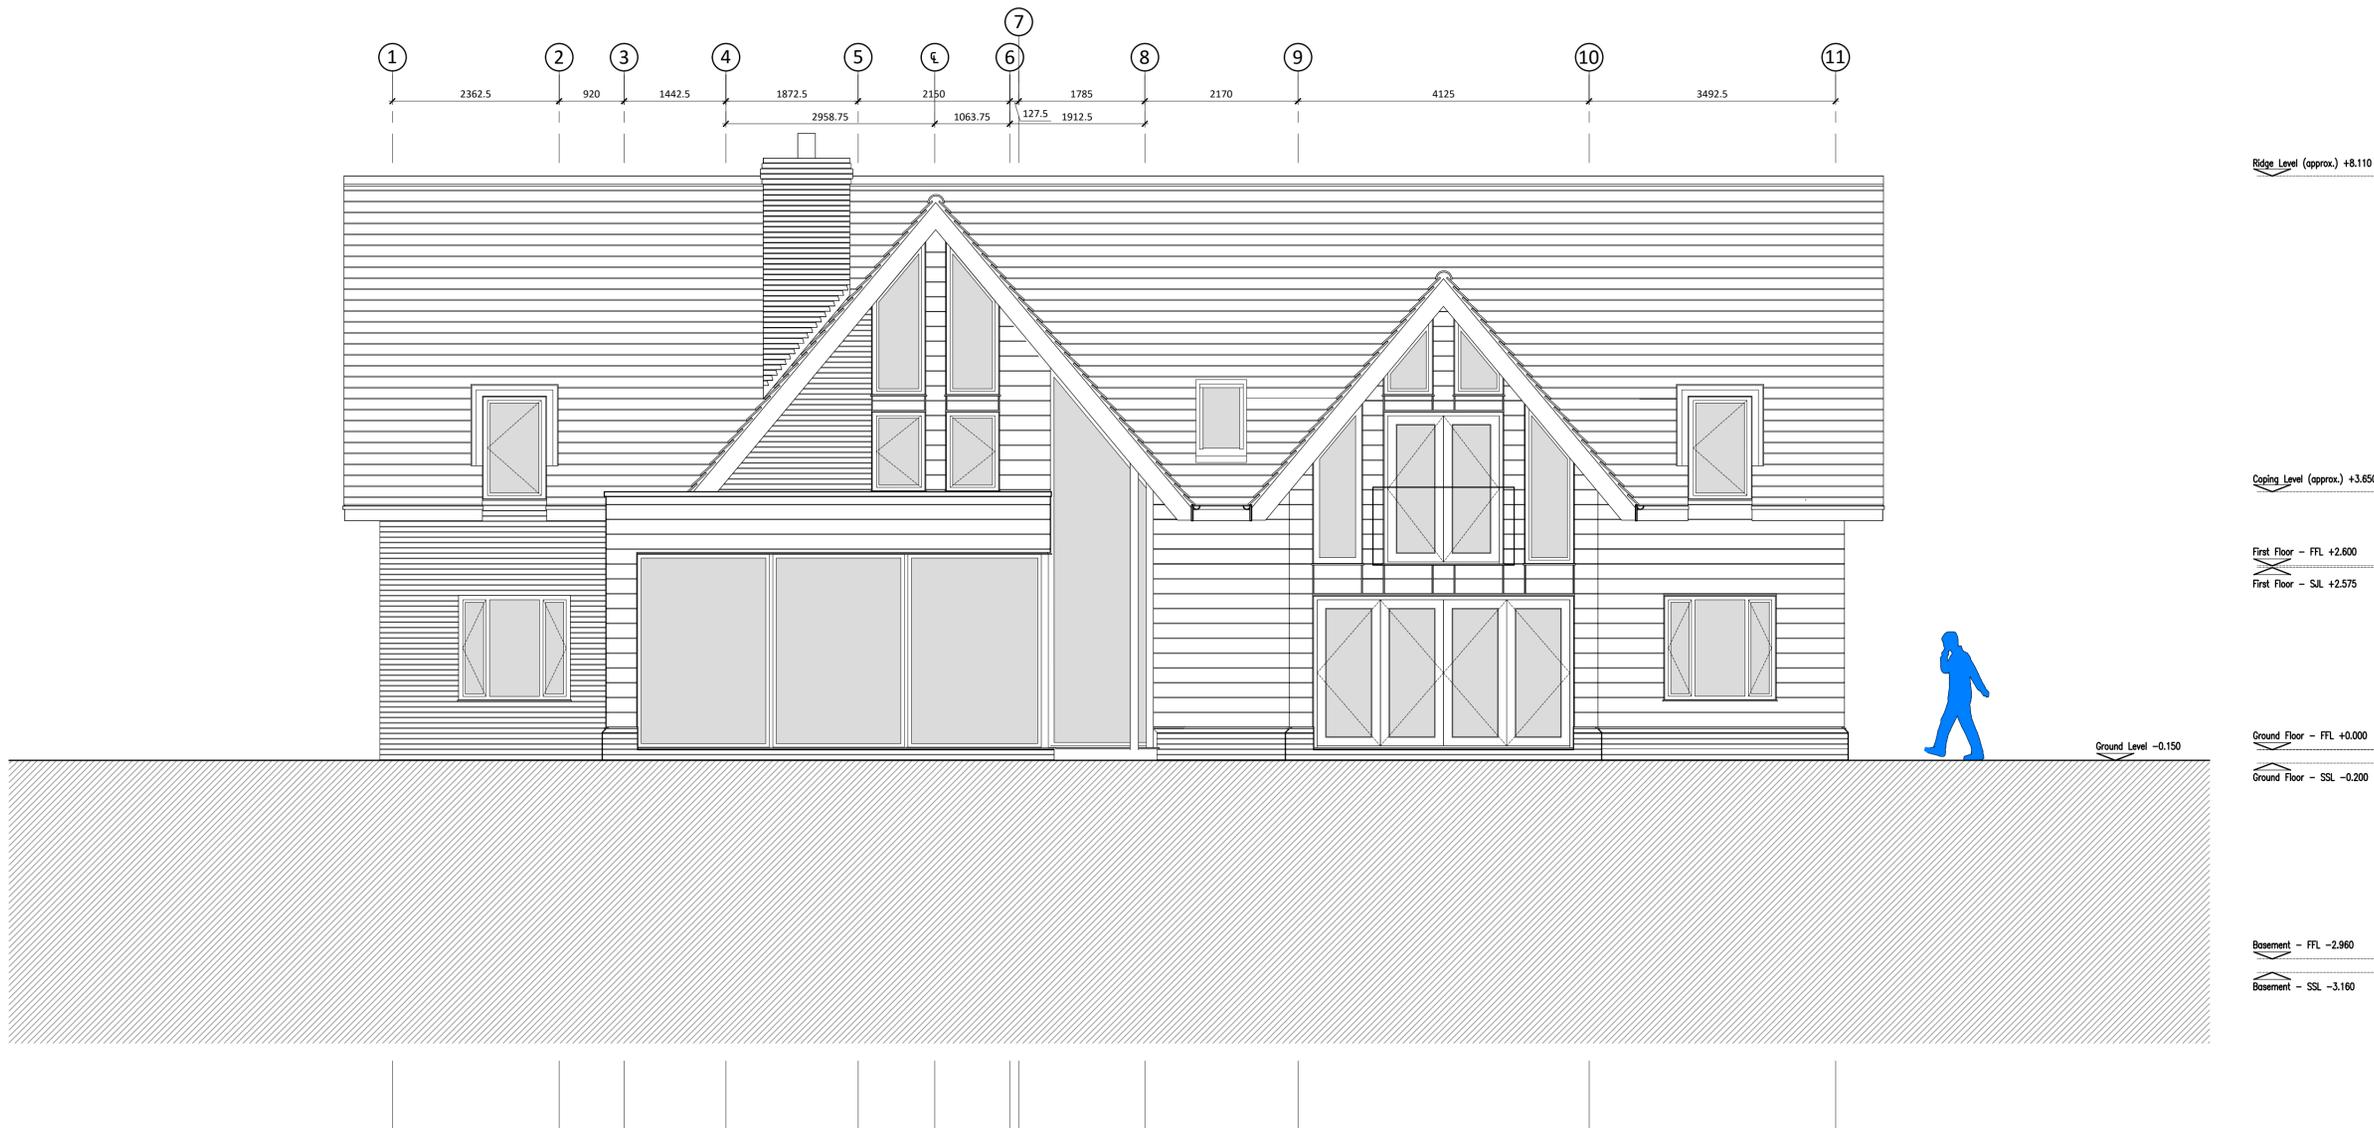

Rear Elevation (West Facing)

Rev	Description	By	Chk	Date

NORTHMILL
associates

1 North Parade, Parkgate Station, Manchester M12 2PL
0161 884411
info@northmillassociates.com


Project
Cheswick Cottage, Stone

Client
Mr J Tuckwell

Drawing
Rear Elevation

Project No: 2351 Scale @ A1 1:50 Date: 05/07/2016
 Drawn: JR Checked: GC Status: -
 Drawing No: L(40)02 Revision: -

This drawing is to be read in conjunction with all other relevant technical information, statutory approvals, specifications and 3rd party information. Do not scale from this drawing. Use only dimensions provided. All dimensions and levels to be checked on site and all discrepancies must be reported to the drawings author immediately. Responsibility cannot be accepted for alteration and/or deviation from this design without the prior acknowledgement of the drawings author. Any commercial decisions relating to this information must make due allowance for dimensional and area variation resulting from the design development and construction processes as well as the requirements of statutory authorities. This drawing is to be used only for the purposes indicated. This drawing is copyright and the property of Northmill Associates Ltd (NMA) and must not be reproduced without prior written agreement. Any Intellectual Property Rights (IPR) relating to the design(s) described in this drawing belong to the originating designer and, where it is not NMA's design, no credit for the design or IPR is sought by this drawings author.

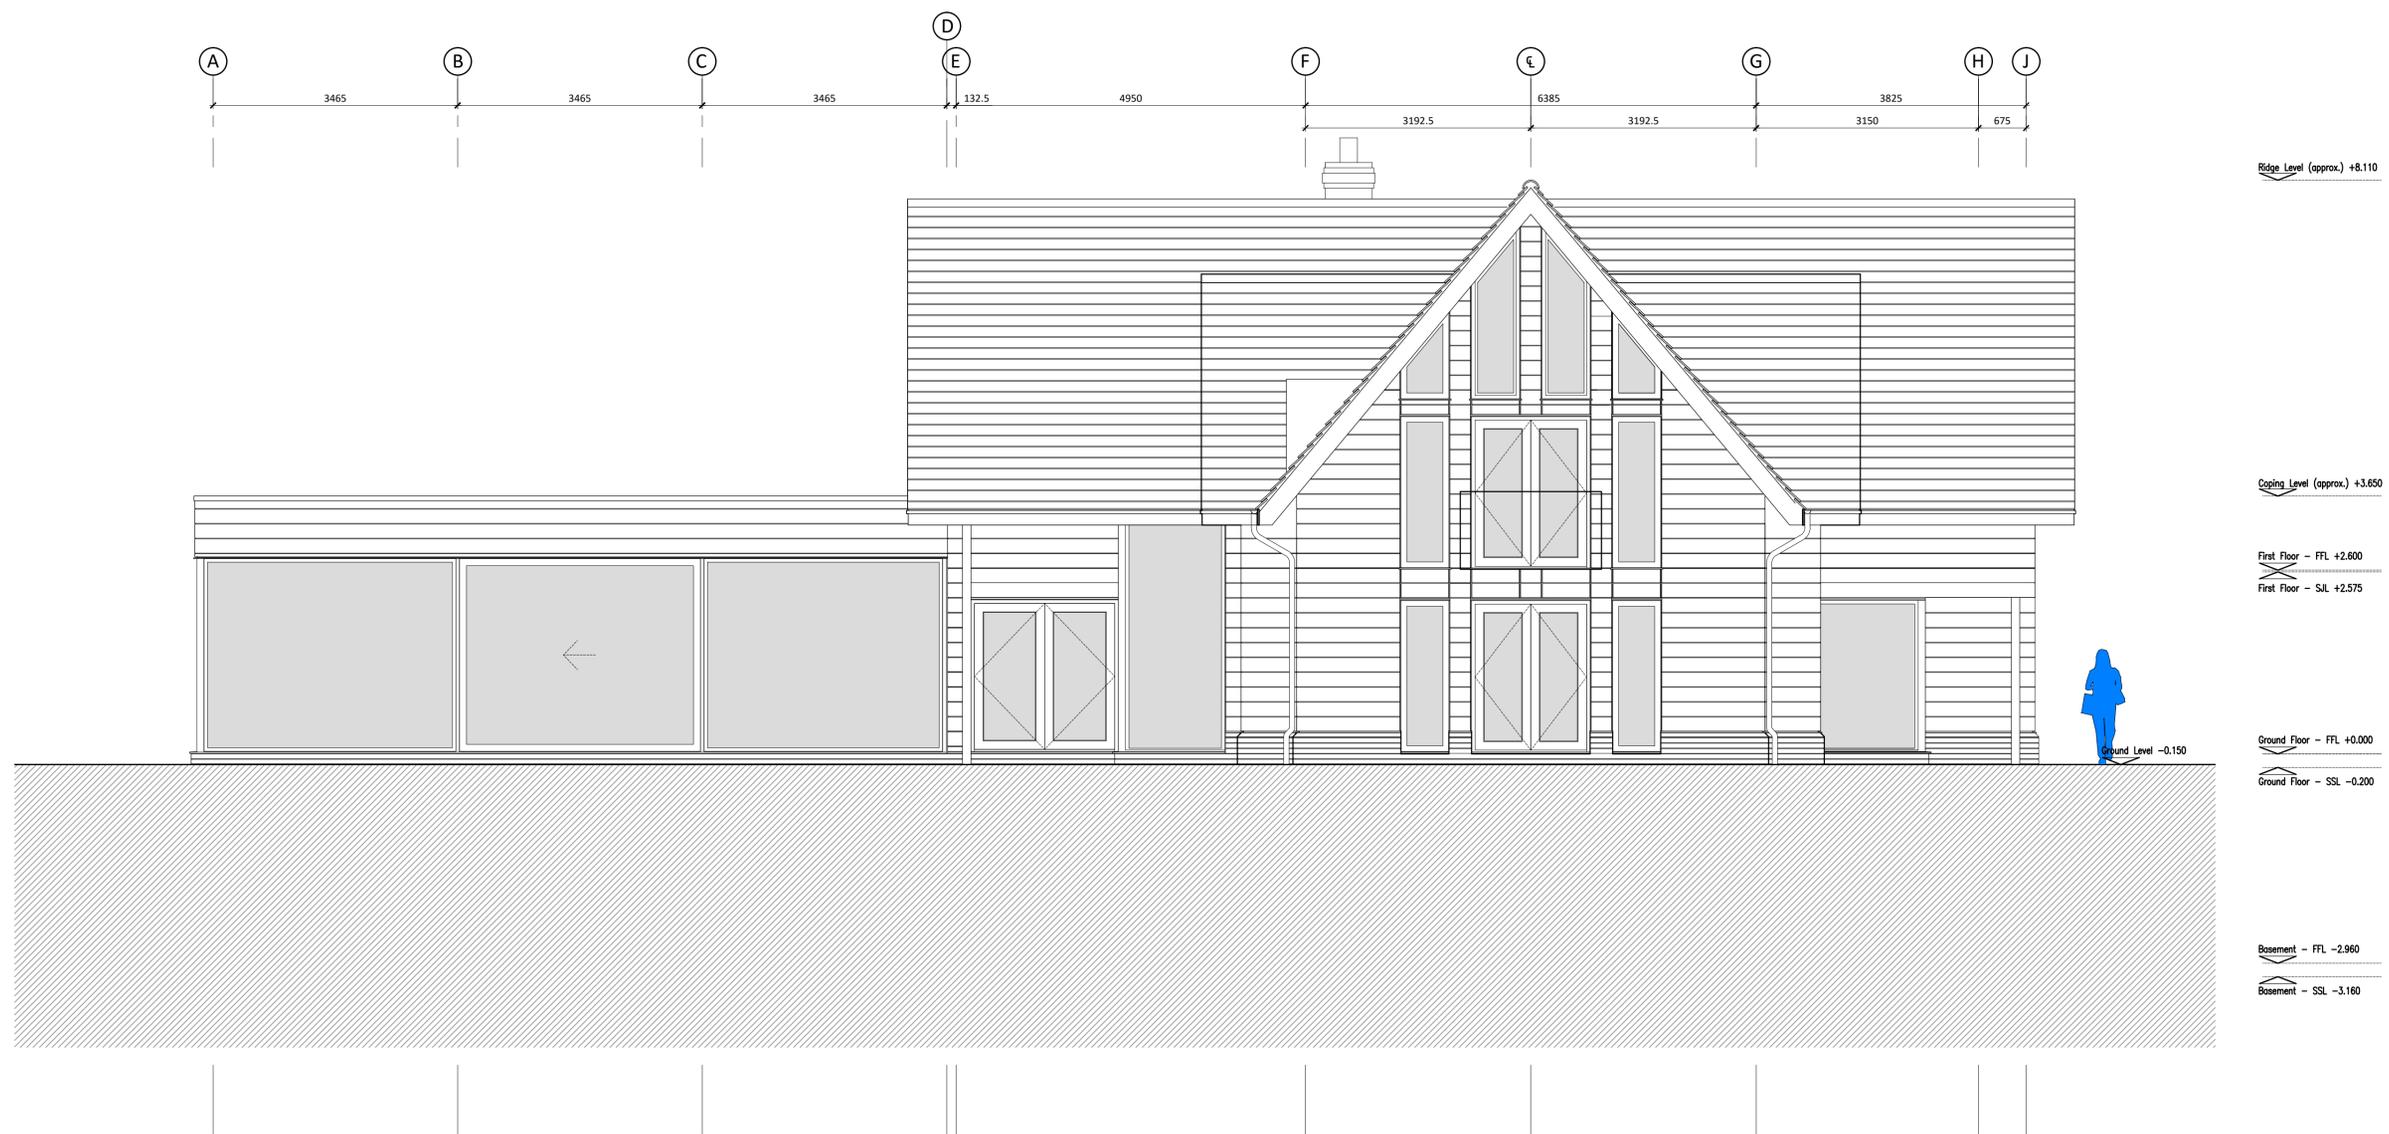

Left Side Elevation (South Facing)

Rev	Description	By	Chk	Date

NORTHMILL
associates

1 North Parade, Partridge Gardens, Manchester M12 2PL
0161 884411
info@northmillassociates.com

Project
Cheswick Cottage, Stone

Client
Mr J Tuckwell

Drawing
Left Side Elevation

Project No: 2351 Scale @ A1 1:50 Date: 05/07/2016
 Drawn: JR Checked: GC Status: -
 Drawing No: L(40)03 Revision: -

This drawing is to be read in conjunction with all other relevant technical information, statutory approvals, specifications and 3rd party information. Do not scale from this drawing. Use only dimensions provided. All dimensions and levels to be checked on site and all discrepancies must be reported to the drawings author immediately. Responsibility cannot be accepted for alteration and/or deviation from this design without the prior acknowledgement of the drawings author. Any commercial decisions relating to this information must make due allowance for dimensional and area variation resulting from the design development and construction processes as well as the requirements of statutory authorities. This drawing is to be used only for the purposes indicated. This drawing is copyright and the property of Northmill Associates Ltd (NMA) and must not be reproduced without prior written agreement. Any Intellectual Property Rights (IPR) relating to the design(s) described in this drawing belong to the originating designer and, where it is not NMA's design, no credit for the design or IPR is sought by this drawings author.



Right Side Elevation (North Facing)

Rev	Description	By	Chk	Date



Project
Cheswick Cottage, Stone

Client
Mr J Tuckwell

Drawing
Right Side Elevation

Project No: 2351 Scale @ A1 1:50 Date: 05/07/2016
 Drawn: JR Checked: GC Status: -
 Drawing No: L(40)04 Revision: -